

CAPSULE SUMMARY**PG: 76B-070****Mayhew-Barbaro House****6417 Allentown Road****Temple Hills, Prince George's County, Maryland****c. 1933****Private**

The Mayhew-Barbaro House was constructed c. 1933 at 6417 Allentown Road in Temple Hills, Maryland in the vicinity of Camp Springs. Beginning in 1917, Guy H. Trueman, a grocer and real estate speculator, expanded his land holdings with the purchase of two separate parcels obtained from Catherine Langley and the Rainey/Brennan families. Trueman, and his wife, Cora R. Trueman, would later contribute to the suburbanization of the Camp Springs area with the platting of "Trueman Heights," to the northeast of the Mayhew-Barbaro House, in 1953. In 1933, the Truemans conveyed a six-acre parcel to Roy M. Mayhew and his wife, Mamie D. Mayhew. A second one-acre conveyance to the Mayhew's from Trueman occurred in 1935. Although it cannot be determined whether Guy H. Trueman or the Mayhews erected the Mayhew-Barbaro House, based on the form and materials of the dwelling, as well as its Tudor Revival-style design, indicates that the building was constructed c. 1933. The Mayhews owned the property for forty-five years and following their death, the property was conveyed to Joseph and Giovanna Barbaro. The current owner, Unsuk Marousis, acquired the property in 2006 from the Barbaros. The Mayhew-Barbaro House retains a high level of integrity and presents its significance as a Tudor Revival-style single-family dwelling constructed in rural Camp Springs, Maryland prior to its intense suburbanization following World War II.

This one-and-one-half-story, single-family dwelling is designed in the Tudor Revival style. The building is comprised of a side-gable main block, with a one-and-one-half-story, front-gable projection on the façade, a c. 1980 one-story, full-width addition on the rear elevation, and a c. 1985 one-story, front-gable addition on the rear elevation of the c. 1980 addition. The front-gable projection on the façade is original and has the same material treatment of the main block. Set on a solid foundation, this dwelling is faced with six-course, Flemish-bond brick. Asphalt shingles cover the side-gable roof, which is accented with overhanging eaves. A dormer, capped by a shed roof of asphalt shingles, marks the southeastern slope of the roof. The dormer is fenestrated with paired 6/6 wood-sash windows. An exterior-end brick chimney has a plain cap. Paired 6/6 wood-sash windows, complemented by a rowlock brick sill and a soldier brick flat arch, pierce the northeastern bay of the façade.

Maryland Historical Trust

Maryland Inventory of Historic Properties Form

Inventory No. PG: 76B-Q70

1. Name of Property (indicate preferred name)

historic Mayhew-Barbaro House

other

2. Location

street and number 6417 Allentown Road not for publication

city, town Temple Hills vicinity

county Prince George's

3. Owner of Property (give names and mailing addresses of all owners)

name Unsub Marousis

street and number 6417 Allentown Road telephone

city, town Temple Hills state MD zip code 20748-2610

4. Location of Legal Description

courthouse, registry of deeds, etc. Prince George's County Courthouse liber 24005 folio 118

city, town Upper Marlboro tax map 98 tax parcel 71 tax ID number 06-0562769

5. Primary Location of Additional Data

- ☐ Contributing Resource in National Register District
☐ Contributing Resource in Local Historic District
☐ Determined Eligible for the National Register/Maryland Register
☐ Determined Ineligible for the National Register/Maryland Register
☐ Recorded by HABS/HAER
☐ Historic Structure Report or Research Report at MHT
☐ Other: _____

6. Classification

Category	Ownership	Current Function	Resource Count
☐ district	☐ public	☐ agriculture	Contributing
☒ building(s)	☒ private	☐ landscape	Noncontributing
☐ structure	☐ both	☐ commerce/trade	1
☐ site		☐ defense	1
☐ object		☒ domestic	2
		☐ education	1
		☐ funerary	4
		☐ government	Total
		☐ health care	
		☐ industry	
		☐ recreation/culture	
		☐ religion	
		☐ social	
		☐ transportation	
		☐ work in progress	
		☐ unknown	
		☐ vacant/not in use	
		☐ other:	

Number of Contributing Resources previously listed in the Inventory

0

7. Description

Inventory No. PG: 76B-Q70

Condition

☒ excellent	☐ deteriorated
☐ good	☐ ruins
☐ fair	☐ altered

Prepare both a one paragraph summary and a comprehensive description of the resource and its various elements as it exists today.

The Mayhew-Barbaro House is located at 6417 Allentown Road in Temple Hills, Maryland. Situated on the northwest side of Allentown Road, the dwelling has a deep setback from the road. The level, grassy property is marked by mature trees, shrubs, and foundation plantings. An asphalt driveway approaches the property from Allentown Road and forms a circular drive in front of the garage, which is situated west of the dwelling. A concrete patio connects the garage and the dwelling. Additional resources consist of a barbeque pit, fountain, and a dog house.

DWELLING

Constructed c. 1933, this one-and-one-half-story, single-family dwelling is designed in the Tudor Revival style. The building is comprised of a side-gable main block, with a one-and-one-half-story, front-gable projection on the façade (southeast elevation), a c. 1980 one-story, full-width addition on the rear (northwest) elevation, and a c. 1985 one-story, front-gable addition on the rear elevation of the c. 1980 addition. The front-gable projection on the façade is original and has the same material treatment of the main block.

Set on a solid foundation (material not visible), this dwelling is faced with six-course, Flemish-bond brick. Asphalt shingles cover the side-gable roof, which is accented with overhanging eaves and raking wood boards. A dormer, capped by a shed roof of asphalt shingles, marks the southeastern slope of the roof. The dormer cheeks and face are stuccoed and fenestration consists of paired 6/6 wood-sash windows. A full-width shed dormer spans the northwestern slope of the roof and is stuccoed. The dormer fenestration was not visible. An exterior-end brick chimney rises from the northeast (side) elevation and has a plain cap. Paired 6/6 wood-sash windows, complemented by a rowlock brick sill and a soldier brick flat arch, pierce the northeastern bay of the façade (southeast elevation).

The deeply-recessed, segmental-arched central bay of the front-gable projection holds a single-leaf, paneled wood door with lights. A stack-bond surround with soldier brick and header brick segmental arches accent the opening. A brick stoop with metal balusters connects the primary entry to the concrete walkway. Small openings flank the primary entry and each holds a 1/1 vinyl-sash window, which is finished by a rowlock brick sill and soldier brick flat arch. A 4/4 wood-sash window pierces the upper gable end and also has a rowlock brick sill and a soldier brick flat arch. The side (southwest and northeast) elevations of the front-gable projection are fenestrated with small 1/1 vinyl-sash windows. Each has a rowlock brick sill and soldier brick flat arch. A six-light wood awning window with a soldier brick flat arch pierces the foundation of the southwest elevation.

The central bay of the southwest elevation holds a single-leaf flush door (material not visible). A one-story, one-bay front-gable hood shelters the entry. Asphalt shingles cover the hood, which is supported by wood knee brackets. Additional fenestration consists of paired 4/4 wood-sash windows, 6/6 wood-sash windows, and six-light wood awning windows. Each window opening has a rowlock brick sill and a soldier brick flat arch. A

Maryland Historical Trust

Maryland Inventory of Historic Properties Form

Inventory No. PG: 76B-Q70

Mayhew-Barbaro House
Continuation Sheet

Number 7 Page 1

rectangular louvered wood vent marks the upper gable end and has a rowlock brick sill and soldier brick flat arch. The northeast (side) elevation of the main block was not accessible at the time of the June 2011 architectural survey.

A one-story, full-width addition, constructed c. 1980, spans the rear (northwest) elevation of the dwelling and is one-bay deep. Constructed of concrete blocks and set on a solid concrete block foundation, this addition is faced with stretcher-bond brick. A shallow front-gable roof, covered with asphalt shingles, caps the addition and features overhanging eaves. Visible fenestration consists of 1/1 vinyl-sash windows and single-light vinyl awning windows. Each opening has a rowlock brick sill.

A one-story addition, constructed c. 1985, extends from the northernmost bay of the c. 1980 addition. The addition is faced with stretcher-bond brick and is capped by a front-gable roof of asphalt shingles. At the time of the June 2011 architectural survey, the addition was not accessible and fenestration was not visible.

A permanent deck, with a solid brick foundation, is located in the elbow of the c. 1980 and c. 1985 additions. Metal balusters encircle the deck, which is accessed via steps on the southwest side.

GARAGE

A one-story, three-bay garage is located west of the dwelling and is the terminus for the asphalt-paved driveway. The garage is believed to have been erected c. 1985 based on its construction materials. The garage is constructed of concrete blocks, faced with stretcher-bond brick, and set on a solid foundation. Asphalt shingles cover the side-gable roof, which is finished with a boxed cornice and plain raking boards. A vehicular opening marks the central bay of the façade (southeast elevation) and holds a roll-up, paneled wood door. A single-leaf opening pierces the northeastern opening and holds a flush metal door. The southwestern opening holds a 1/1 wood-sash window. The northeast (side) elevation is fenestrated with a single-leaf, flush metal door and a 1/1 wood-sash window. The side (southwest) elevation and rear (northwest) elevation were not accessible.

FOUNTAIN

A molded concrete fountain is sited southwest of the dwelling and based on its materials appears to date to c. 1985. The fountain is set on an elevated planting bed that is surrounded by circular retaining wall comprised of stamped concrete. The fountain is approximately four-feet in height and is supported by a molded concrete pedestal.

Maryland Historical Trust

Maryland Inventory of Historic Properties Form

Inventory No. PG: 76B-Q70

Mayhew-Barbaro House Continuation Sheet

Number 7 Page 2

BARBEQUE PIT

A barbeque pit, constructed c. 1995, is located southwest of the dwelling and is sited between the garage and house. The barbeque pit is constructed of brick. The central section is approximately four-feet in height and the flanking blocks are approximately two-feet in height.

DOG HOUSE

A small dog house is located directly southeast of the garage and was constructed c. 2000. The wood-frame dog house is clad with plywood and is capped by a shed roof. A rectangular opening marks the façade (southeast elevation).

INTEGRITY

The Mayhew-Barbaro House retains a high level of integrity of design, materials, and workmanship despite the construction of two rear additions. The additions are faced with brick and extend from the rear (northwest) elevation and thus do not detract from the overall appearance of the building. The property's integrity of location, setting, and feeling has been retained because the dwelling still stands on a large, grassy property set back from Allentown Road and is a single-family dwelling. Although the property is no longer associated with the Mayhew or Barbaro families, the property has retained integrity of association.

The property's associated garage (c. 1985), fountain (c. 1990), barbeque pit (c. 1995), and dog house (c. 2000) are considered non-contributing resources due to their recent construction dates.

Overall, the Mayhew-Barbaro House with secondary resources presents a high level of integrity.

8. Significance

Inventory No. PG: 76B-Q70

Period	Areas of Significance	Check and justify below		
☐ 1600-1699	☐ agriculture	☐ economics	☐ health/medicine	☐ performing arts
☐ 1700-1799	☐ archeology	☐ education	☐ industry	☐ philosophy
☐ 1800-1899	☒ architecture	☐ engineering	☐ invention	☐ politics/government
☒ 1900-1999	☐ art	☐ entertainment/ recreation	☐ landscape architecture	☐ religion
☐ 2000-	☐ commerce	☐ ethnic heritage	☐ law	☐ science
	☐ communications	☐ exploration/ settlement	☐ literature	☐ social history
	☐ community planning		☐ maritime history	☐ transportation
	☐ conservation		☐ military	☒ other: <u>Local History</u>

Specific dates c. 1933 **Architect/Builder** Unknown

Construction dates c. 1933, c. 1980, c. 1985

Evaluation for:

☐ National Register

☐ Maryland Register

☐ not evaluated

Prepare a one-paragraph summary statement of significance addressing applicable criteria, followed by a narrative discussion of the history of the resource and its context. (For compliance projects, complete evaluation on a DOE Form – see manual.)

STATEMENT OF SIGNIFICANCE

The Mayhew-Barbaro House was constructed c. 1933 at 6417 Allentown Road in Temple Hills, Maryland in the vicinity of Camp Springs. Beginning in 1917, Guy H. Trueman, a grocer and real estate speculator, expanded his land holdings with the purchase of two separate parcels obtained from Catherine Langley and the Rainey/Brennan families. Trueman, and his wife, Cora R. Trueman, would later contribute to the suburbanization of the Camp Springs area with the platting of "Trueman Heights," to the northeast of the Mayhew-Barbaro House, in 1953. In 1933, the Truemans conveyed a six-acre parcel to Roy M. Mayhew and his wife, Mamie D. Mayhew. A second one-acre conveyance to the Mayhews from Trueman occurred in 1935. Although it cannot be determined whether Guy H. Trueman or the Mayhews erected the Mayhew-Barbaro House, based on the form and materials of the dwelling, as well as its Tudor Revival-style design, indicates that the building was constructed c. 1933. The Mayhews owned the property for forty-five years and following their deaths, the property was conveyed to Joseph and Giovanna Barbaro. The current owner, Unsuik Marousis, obtained the property in 2006 from the Barbaros. The Mayhew-Barbaro House retains a high level of integrity and presents its significance as a Tudor Revival-style single-family dwelling constructed in rural Camp Springs, Maryland prior to its intense suburbanization following World War II.

HISTORIC CONTEXT

The Mayhew-Barbaro House is located near Camp Springs, Maryland. Camp Springs was originally established in the mid-nineteenth century at the intersection of present-day Branch Avenue (MD 5) and Allentown Road. Camp Springs is located adjacent to and west of Joint Base Andrews Naval Air Facility. Today, Camp Springs is roughly bounded by the Capital Beltway (I-495) on the north, Henson Creek and Cherryfield Road on the west, Kirby Road on the south, Joint Base Andrews Naval Air Facility on the east, and Wesson Drive on the northeast.

Early maps of the area note that it was originally called "Allentown," in honor of the Allen family, who were large landholders in the community. Martenet's map of 1861 documents a settlement at the crossroads of

Maryland Historical Trust

Maryland Inventory of Historic Properties Form

Inventory No. PG: 76B-Q70

Mayhew-Barbaro House
Continuation Sheet

Number 8 Page 1

present-day Branch Avenue and Allentown Road. The small community comprised several houses, a Methodist Church, school house, a blacksmith shop, and several stores.¹ By 1878, as documented by the Hopkins map, the growing community was also known as Camp Spring. The Hopkins map denotes the Camp Spring post office, Methodist Church, blacksmith shop, and many residences, the majority of which were constructed between 1861 and 1878.² According to local legend, the community was named Camp Springs by the soldiers fighting in the Civil War who traveled through the area and set up camp near the abundant natural springs.³

The community experienced remarkably slow growth throughout the late nineteenth century and into the twentieth century. Despite the increased need for housing in the Washington metropolitan area during and after World War II and the community's close proximity to a rapidly growing military installation, growth in Camp Springs was slower than in other areas of Prince George's County. After the installation of water and sewer lines in the early 1950s, and the opening of the Capital Beltway (I-495) in the 1960s, Camp Springs finally experienced steady development, which continued through the 1970s. The widening of roads and increased commercial development along Branch Avenue and Allentown Road eliminated most reminders of the nineteenth-century community known as Allentown.

The Mayhew-Barbaro House is sited on a 5.14-acre parcel that was once part of a larger, early-twentieth-century tract that was accumulated through various land conveyances by Guy H. Trueman. Beginning in 1917, Catherine Langley, a widow living in the District of Columbia, conveyed her four-acre parcel off of Allentown Road to Trueman.⁴ No information regarding Catherine Langley could be located.

Guy H. Trueman was born August 16, 1885 in the Nottingham District of Maryland and was the son of Henry T. Trueman, a farmer, and Florence E. Trueman.⁵ He married Cora R. Grimes, also of Maryland, around 1910. Grimes, born in 1887, was the daughter of Henry W. Grimes, a farmer in Brandywine, and his wife, Sarah M. Grimes.⁶ Trueman was employed as a retail merchant in the grocery business and in 1920 was the proprietor of his own general store.⁷ In 1922, Trueman expanded his landholdings on which the Mayhew-Barbaro House is located when Katherine B. Rainey, Robert B. Rainey, and Nora A. Brennan conveyed a 12.75-acre parcel to him.⁸

Katherine B. Rainey (nee O'Brien) and Nora A. Brennan (nee O'Brien) were sisters and had inherited the property from their father, Maurice. Maurice O'Brien, a native of Ireland, was born c. 1839 and in 1870 was residing in the District of Columbia with his wife, Catherine, and their children, Honora (Nora) and Kate (Katherine). At this time, Maurice was employed as a laborer.⁹

Katherine O'Brien was born in the District of Columbia in 1868 and married Robert B. Rainey in 1888. In 1910, the couple was residing in the District of Columbia with their children, Maurice A., Mary C., Cecilia H., Robert B., Jr., Louise, and Edward. Robert and his son, Maurice, were both employed in a work shop as

Maryland Historical Trust

Maryland Inventory of Historic Properties Form

Inventory No. PG: 76B-Q70

Mayhew-Barbaro House
Continuation Sheet

Number 8 Page 2

tinners.¹⁰ By 1920, the family resided at and owned 725 4th Street, NE and Robert was employed as a foreman of repairs.¹¹

By 1930, the Truemans were living in Silver Hill and had four daughters, Katherine A., Evelyn R., Gladys H., and Sara, and a son, Guy Jr. Katherine, the couple's eldest daughter, worked at a dairy farm as a stenographer.¹² In 1933, Trueman was appointed a trustee of the Camp Springs School by the Prince George's County Board of Education and he was also a certified notary public.¹³ Although a grocer by trade, Trueman had an interest in real estate speculation. In addition to the Mayhew-Barbaro property, Trueman and his wife purchased multiple tracts of land throughout the second quarter of the twentieth century and eventually platted the subdivision "Trueman Heights" in 1953. This subdivision is located northwest of the Mayhew-Barbaro House. The subdivision did not sell well at first. In fact, construction on a wide scale did not come to Trueman Heights until the late 1960s. The earliest found advertisements for the neighborhood appear in 1963. A listing for the dwelling at 5805 Hartwell Street boasted of the "new brick ramblers" with 3 or four bedrooms, 2.5 baths, multiple fireplaces, modern kitchens, air conditioning, full basements, and plastered walls.¹⁴

In June of 1933, the Truemans conveyed six acres of the Mayhew-Barbaro House property to Roy M. Mayhew and his wife, Mamie D. Mayhew.¹⁵ Two years later they sold an additional acre to the Mayhews bringing their total acreage to seven.¹⁶ Guy and Cora Trueman lived in the dwelling next door at 6103 Old Branch Avenue.¹⁷ No information regarding Roy M. Mayhew could be located. Mamie Dameron Mayhew was born about 1894 in Virginia and in 1920 was residing in the District of Columbia at the home of her sister, Viola Carson and brother-in-law William Carson. At this time, she was clerking at the Geographic Society.¹⁸

Following the death of Roy M. Mayhew in 1973 and then Mamie D. Mayhew in 1977, C. Calvert Lancaster was identified as the personal representative of the Estate of Mamie D. Mayhew. In 1978, he conveyed the 6.6424-acre parcel to Joseph Barbaro and Giovanna Barbaro.¹⁹

The Barbaros owned the property until 2006 when they sold approximately five acres to the current owner, Unsuk Marousis.²⁰ Information related to the Barbaros or Unsuk Marousis could not be located.

Maryland Historical Trust

Maryland Inventory of Historic Properties Form

Inventory No. PG: 76B-Q70

Mayhew-Barbaro House Continuation Sheet

Number 8 Page 3

¹ Simon J. Martenet, "Atlas of Prince George's County, Maryland. 1861, Adapted from Martenet's Map of Prince George's County, Maryland" (Baltimore: Simon J. Martenet C.E., 1861).

² G.M. Hopkins, "Atlas of Fifteen Miles Around Washington, Including the County of Prince George Maryland" (Philadelphia: G.M. Hopkins, C.E., 1878).

³ KCI Technologies, "Camp Springs: Community Summary Sheet" (October 1999), http://www.sha.state.md.us/keepingcurrent/maintainRoadsBridges/bridges/oppe/suburbs/pg_co.pdf.

⁴ Catherine Langley to Guy Trueman, Prince George's County Land Records, 125:418.

⁵ 1900 U.S. Federal Census, Nottingham, Prince George's, Maryland, Roll T623, Series 626, Page 4A, Enumeration District 94, Guy H. Truman.

⁶ 1900 U.S. Federal Census, Brandywine, Prince George's, Maryland, Roll T623, Series 626, Page 19A, Enumeration District 103, Henry W. Grimes.

⁷ 1920 U.S. Federal Census, Spauldings, Prince George's, Maryland, Roll T625, Series 674, Page 7B, Enumeration District 76, Image 458, Guy Trueman.

⁸ Katherine B. Rainey and Robert B. Rainey, and Nora A. Brennan to Guy H. Trueman, Prince George's County Land Records, 175:316.

⁹ 1870 U.S. Federal Census, Washington Ward 3, Washington, District of Columbia, Roll M593, Series 124, Page 466A, Image 48, Family History Library Film 545623, Maurice O'Brien.

¹⁰ 1910 U.S. Federal Census, Precinct 9, Washington, District of Columbia, Roll T624, Series 154, Page 14A, Enumeration District 0176, Image 324, FHL Number 1374167, Katherine B. Rainey.

¹¹ 1920 U.S. Federal Census, Washington, Washington, District of Columbia, Roll T625, 208, Page 12A, Enumeration District 227, Image 681, Robert B. Rainey.

¹² 1930 U.S. Federal Census, 1930; *Spaulding, Prince George's, Maryland*; Roll 877, Page 10A, Enumeration District 16; Image 910.0, Guy H. Trueman.

¹³ "Trustees Revealed in Prince George's: Board of Education Names Three for Each School in County.." *The Washington Post* (1923-1954), May 12, 1933, <http://www.proquest.com/> (accessed June 6, 2011).

¹⁴ "Classified Ad 242." *The Washington Post, Times Herald* (1959-1973), November 17, 1963, <http://www.proquest.com/> (accessed June 27, 2011).

¹⁵ Guy H. Trueman and Cora R. Trueman to Roy M. Mayhew and Mamie D. Mayhew, Prince George's County Land Records, 392:454.

¹⁶ Guy H. Trueman and Cora R. Trueman to Roy M. Mayhew and Mamie D. Mayhew, Prince George's County Land Records, 422:380.

¹⁷ "Obituary," *The Washington Post, Times Herald* (1959-1973), September 15, 1967, <http://www.proquest.com/> (accessed June 23, 2011).

¹⁸ 1920 U.S. Federal Census, Washington, Washington, District of Columbia, Roll T625, Series 207, Page 6B, Enumeration District 98, Image 577, Mamie Dameron.

¹⁹ C. Calvert Lancaster, personal representative of the Estate of Mamie D. Mayhew, to Joseph and Giovanna Barbaro, Prince George's County Land Records, NLP 4989:233.

²⁰ Joseph and Giovanna Barbaro to Unsk Marousis, Prince George's County Land Records, 2400:118.

9. Major Bibliographical References

Inventory No. PG: 76B-070

1870, 1900, 1910, 1920, 1930 U.S. Federal Census (Population Schedule). Online: The Generations Network, Inc., 2007.
Subscription database. Digital scan of original records in the National Archives, Washington, DC.
<http://www.ancestry.com>.

Hopkins, G.M. *Prince George's County, from Atlas of Fifteen Miles Around Washington*. Philadelphia: G.M. Hopkins, C.E., 1878.
Martenet, Simon J. *Martenet's Map of Prince George's County, Maryland*. Baltimore: Simon J. Martenet, 1861.
Prince George's County Land Records

10. Geographical Data

Acreage of surveyed property 5.14
Acreage of historical setting 12.75
Quadrangle name Anacostia

Quadrangle scale: 1:24,000

Verbal boundary description and justification

The Mayhew-Barbaro House is located in Temple Hills, Maryland, within the vicinity of Camp Springs, on a 5.14-acre tract of land. The property, known as Parcel 71, is bounded to the southeast by Allentown Road. The southwest, northwest, and northeast boundaries follow stands of mature trees. The property has been associated with Parcel 71 as noted on Tax Map 98 since its construction c. 1933.

11. Form Prepared by

name/title	Maria Dayton and Paul Weishar/Architectural Historians		
organization	EHT Traceries, Inc. for M-NCPPC	date	August 2011
street & number	1121 Fifth Street, NW	telephone	(202) 393-1199
city or town	Washington	state	DC

The Maryland Inventory of Historic Properties was officially created by an Act of the Maryland Legislature to be found in the Annotated Code of Maryland, Article 41, Section 181 KA, 1974 supplement.

The survey and inventory are being prepared for information and record purposes only and do not constitute any infringement of individual property rights.

return to: Maryland Historical Trust
Maryland Department of Planning
100 Community Place
Crownsville, MD 21032-2023
410-514-7600

Maryland Historical Trust

Maryland Inventory of Historic Properties Form

Inventory No. PG: 76B-070

Mayhew-Barbaro House
Continuation Sheet

Number 9 Page 1

CHAIN OF TITLE PRINCE GEORGE'S COUNTY LAND RECORDS

Parcel 1

Deed
125:418
March 19, 1917
Catherine Langley to Guy Trueman. (4 acres)

Parcel 2

Deed
175:316
April 6, 1922
Katherine B. Rainey and Robert B. Rainey, and Nora A. Brennan, widow, to Guy H. Trueman, Sr.
(12.75 acres)


Parcels 1 & 2

Deed
392:454
June 10, 1933
Guy H. Trueman, Sr. and Cora R. Trueman to Roy M. Mayhew and Mamie D. Mayhew. (6 acres)

Deed
422:380
May 31, 1935
Guy H. Trueman, Sr. and Cora R. Trueman to Roy M. Mayhew and Mamie D. Mayhew. (1 acre)

Deed
NLP 4989:233
August 28, 1978
C. Calvert Lancaster, personal representative of the Estate of Mamie D. Mayhew, surviving Tenants
by the Entirety of Roy M. Mayhew, to Joseph Barbaro and Giovanna Barbaro. (6.6424 acres)

Deed
24005:118
January 1, 2006
Joseph Barbaro and Giovanna Barbaro to Unsuk Marousis. (5.1739 acres)

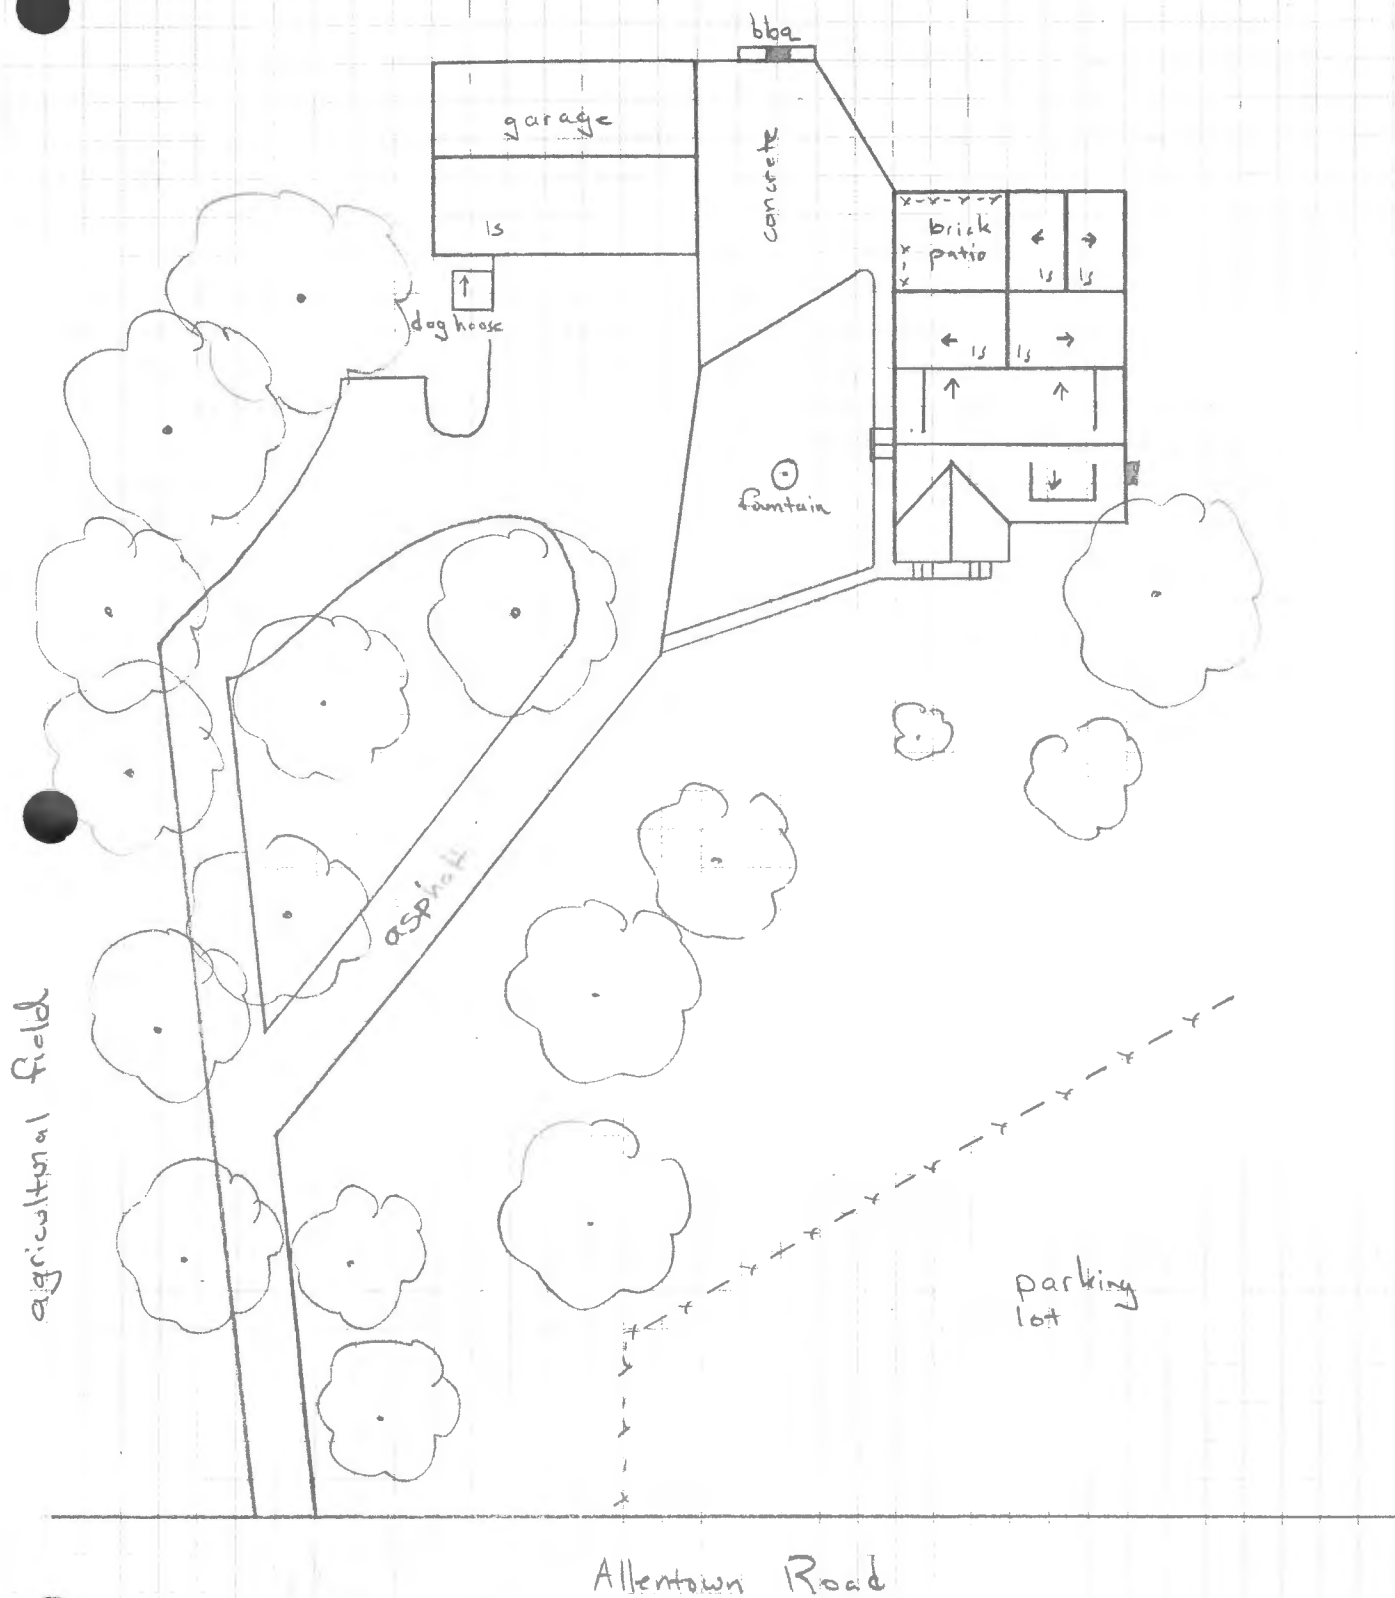

Date 6/9/2011

Not to Scale

I.D. # PG: 76B-Q70

Name/Address Mayhew-Barboro House
6417 Allentown Road, Temple Hills



PG:76B-70

Mayhew-Barbaro House

6417 Allentown Road, Temple Hills

Anacostia quad 1965, Photorevised 1979, Bathymetry added 1982



Task Order 9/ RFP29-165
Prince George's County, Maryland
Digital Images Photo Log
PG: 76B-Q70
Mayhew-Barbaro House

Photographer: EHT Tracerics

Date: August 2011

1.	PG;76B-070_2011-08-01_01.tif	Façade, looking N
2.	PG;76B-070_2011-08-01_02.tif	Garage, Fountain, Dog Shelter, BBQ, looking W
3.		
4.		
PG: 76B-70

Mayhew-Barbara House

Prince George's County, Maryland

Traceries

August 2011

MD SHPO

Facade, View looking North
1/2



PG: 76B-70

Mayhew-Barbaro House

Prince George's County, Maryland

Traceries

August 2011

MD SHPD

Garage, Fountain, BBQ, Dog House, View looking West

2/2